


FOOD TRUCK LOCATION 2-4**WILSON QUAD/ LE CHASE PLAZA FOOD TRUCK LOCATION:**

FOOD TRUCK PLACEMENT #2 IS OFF THE SIDEWALK TO THE EAST
FOOD TRUCK PLACEMENT #3 AND #4 ARE IN THE FIRE DEPARTMENT
TURN AROUND LANE AND WOULD BE REMOVED IF FIRE DEPARTMENT
NEEDS ACCESS.

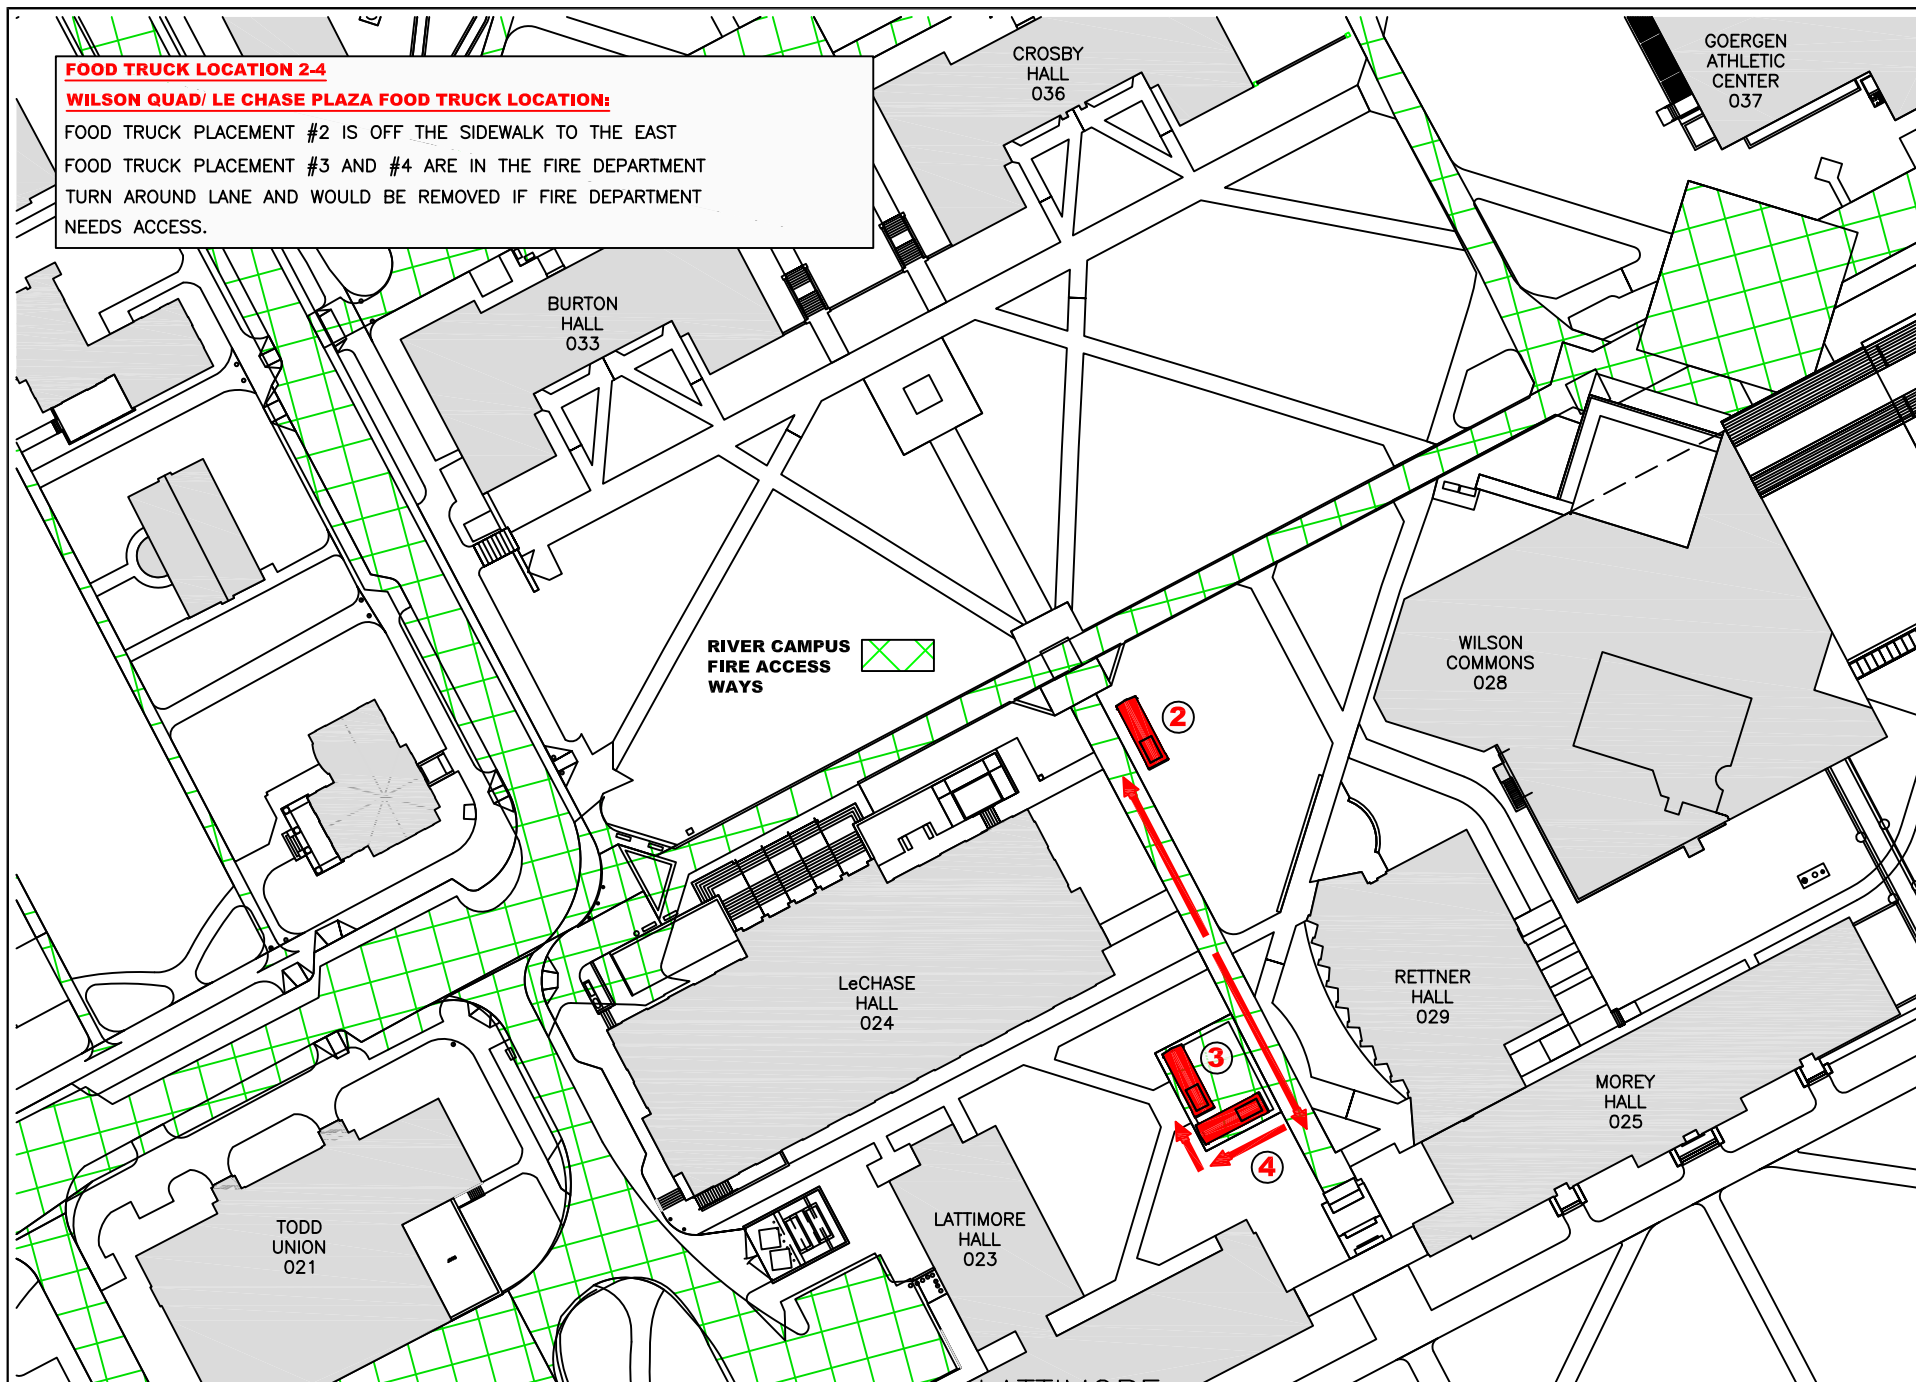

UNIVERSITY of
ROCHESTER

DRAWN OR REVISED BY:
KEVIN KEHOE

DATE DRAWN OR REVISED:
04-15-16

DRAWING NAME:
RC SITE PLAN
FOOD TRUCK LOCATION

DRAWING SCALE:
1" = 80'-0"

BUILDING NAME:
AS NOTED

BUILDING NUMBER:
AS NOTED

DRAWING LOCATION:
H:\WORKING PLANS\SITE\AUTOCAD BASE SITE DRAWINGS\
RC SITE PLAN\RC SITE PLANFOOD TRUCK LOCATIONS

CAMPUS PLANNING, DESIGN & CONSTRUCTION MANAGEMENT