


FOOD TRUCK LOCATION 5**MID CAMPUS AREA/SOUTHSIDE RESIDENCE HALL FOOD TRUCK LOCATION:**

FOOD TRUCK PLACEMENT AND LOCATION AS INDICATED BELOW. THE FOOD TRUCK SHOULD BE FACING ALONG THE CURB LINE PARALLEL TO KENDRICK ROAD AND REMAIN CLEAR OF THE TRAFFIC PATTERN IN THE LOT.

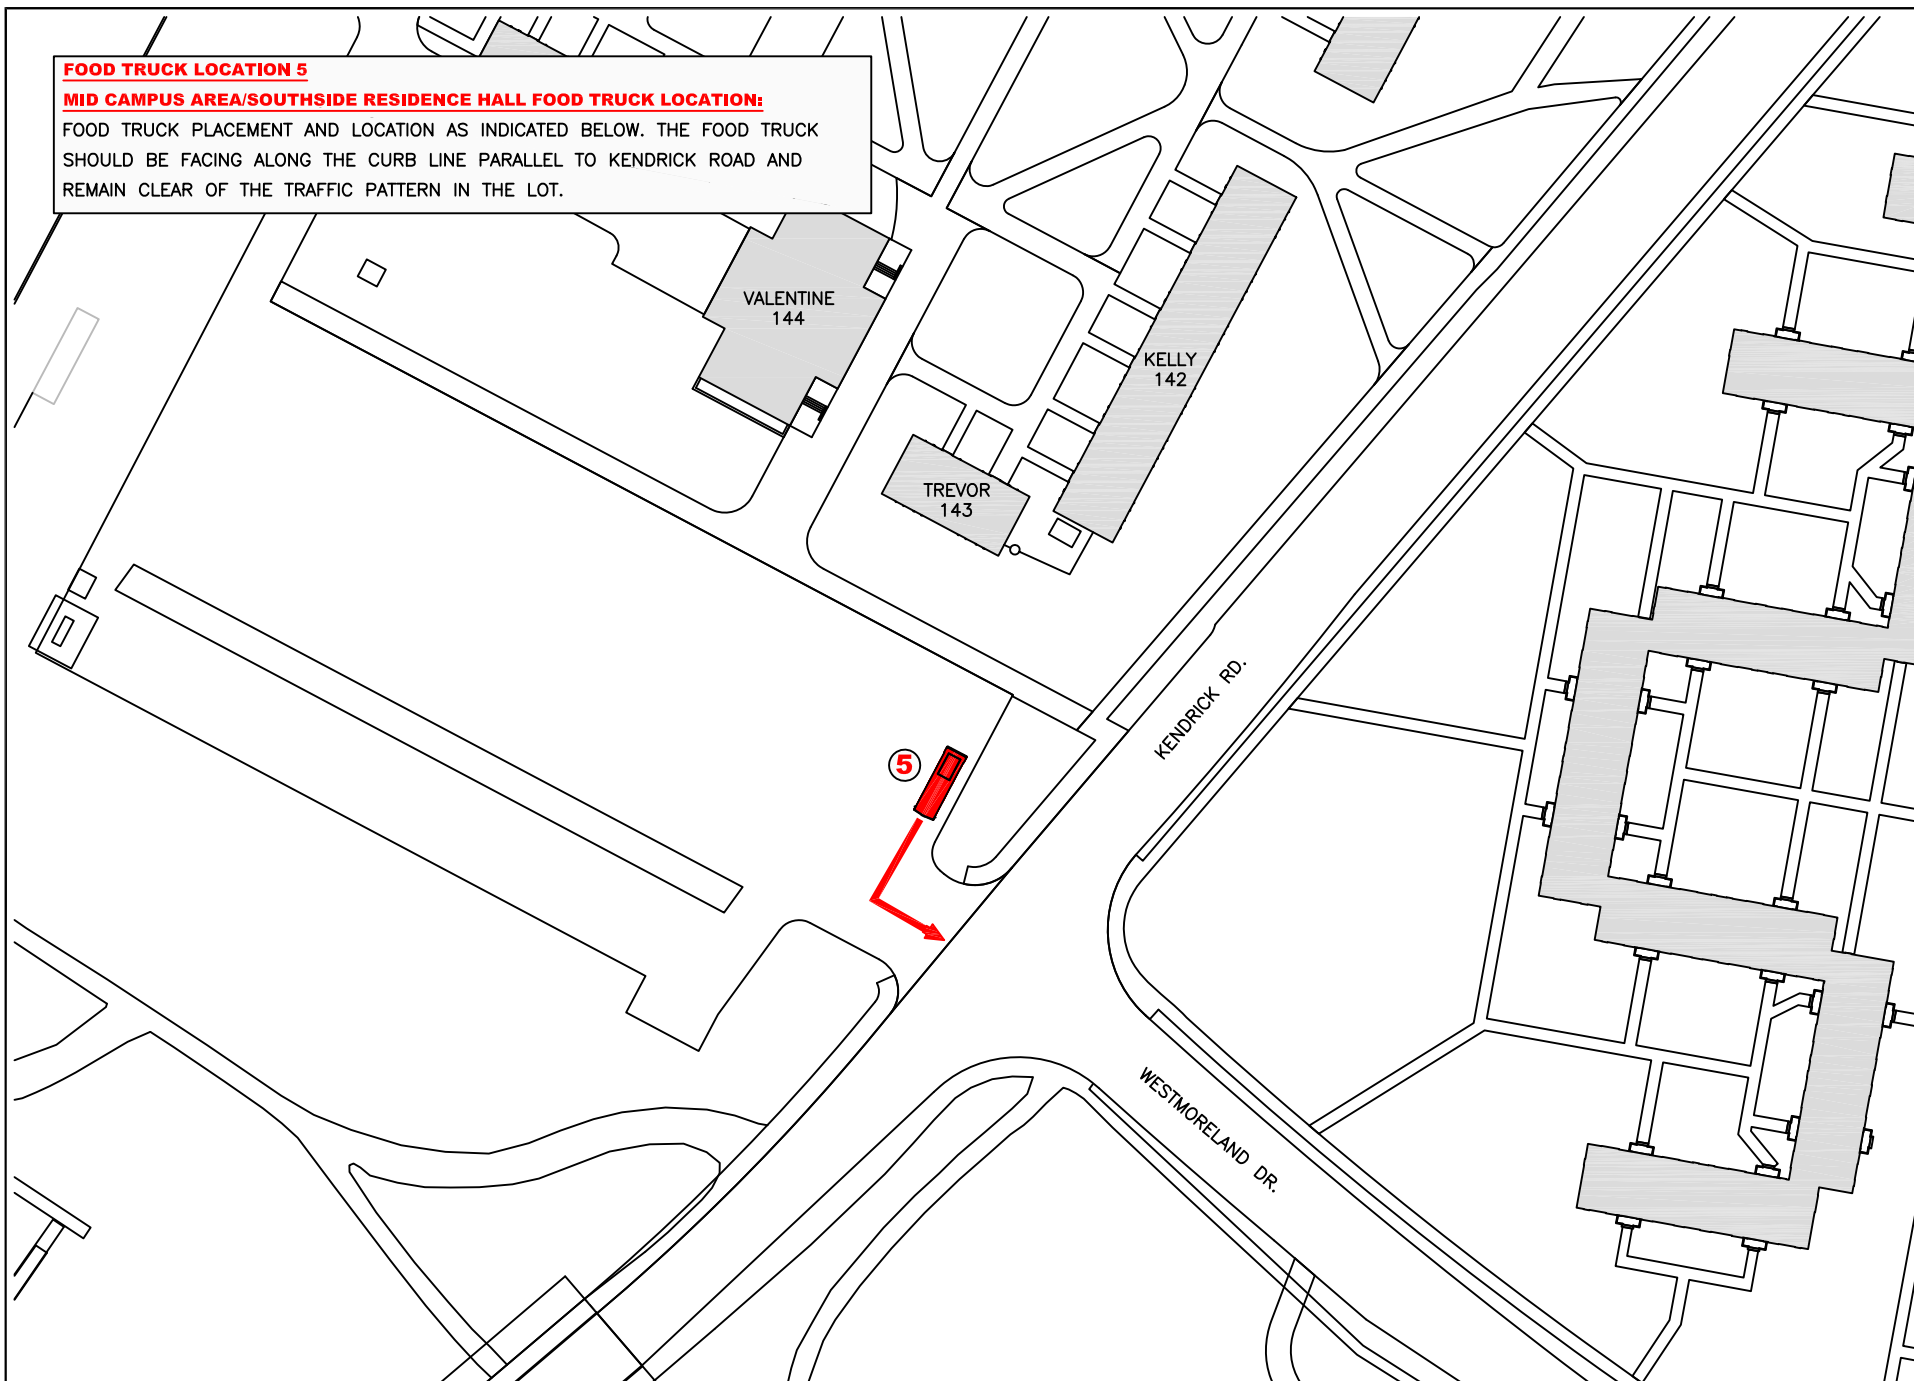

UNIVERSITY of
ROCHESTER

DRAWN OR REVISED BY:
KEVIN KEHOE

DATE DRAWN OR REVISED:
04-15-16

DRAWING NAME:
RC SITE PLAN
FOOD TRUCK LOCATION

DRAWING SCALE:
1" = 80'-0"

BUILDING NAME:
AS NOTED

BUILDING NUMBER:
AS NOTED

DRAWING LOCATION:
H:\WORKING PLANS\SITE\AUTOCAD BASE SITE DRAWINGS\
RC SITE PLAN\RC SITE PLANFOOD TRUCK LOCATIONS

CAMPUS PLANNING, DESIGN & CONSTRUCTION MANAGEMENT